

CERTIFIED SURVEY MAP

PART OF LOTS 6,7,16, AND 17 OF BLOCK 29 OF VALENTINE BROWN'S ADDITION TO THE CITY OF STEVENS POINT, LOCATED IN NORTHEAST QUARTER OF THE NORTHWEST QUARTER OF SECTION 32, TOWNSHIP 24 NORTH, RANGE 8 EAST, CITY OF STEVENS POINT, PORTAGE COUNTY, WISCONSIN.

NOTES


THIS INSTRUMENT WAS DRAFTED BY PATRICK J. FUEHRER.

THE BEARINGS HEREIN ARE REFERENCED TO THE WISCONSIN COUNTY COORDINATE SYSTEM-PORTAGE COUNTY-NAD 1983. THE NORTH LINE OF THE NORTHEAST QUARTER OF THE NORTHWEST QUARTER OF SECTION 32 BEARS S89°52'42"W.

THIS CSM IS SUBJECT TO ALL EASEMENTS AND RESTRICTIONS OF RECORD.

LEGEND


- 3/4" X 18" IRON REBAR SET-1.5#/FT.

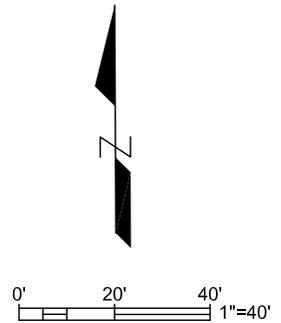


PRELIMINARY

NORTHWEST CORNER,
SECTION 32, T.24N., R.8E.

P.O.C.
NORTH QUARTER
CORNER, SECTION 32,
T.24N., R.8E.

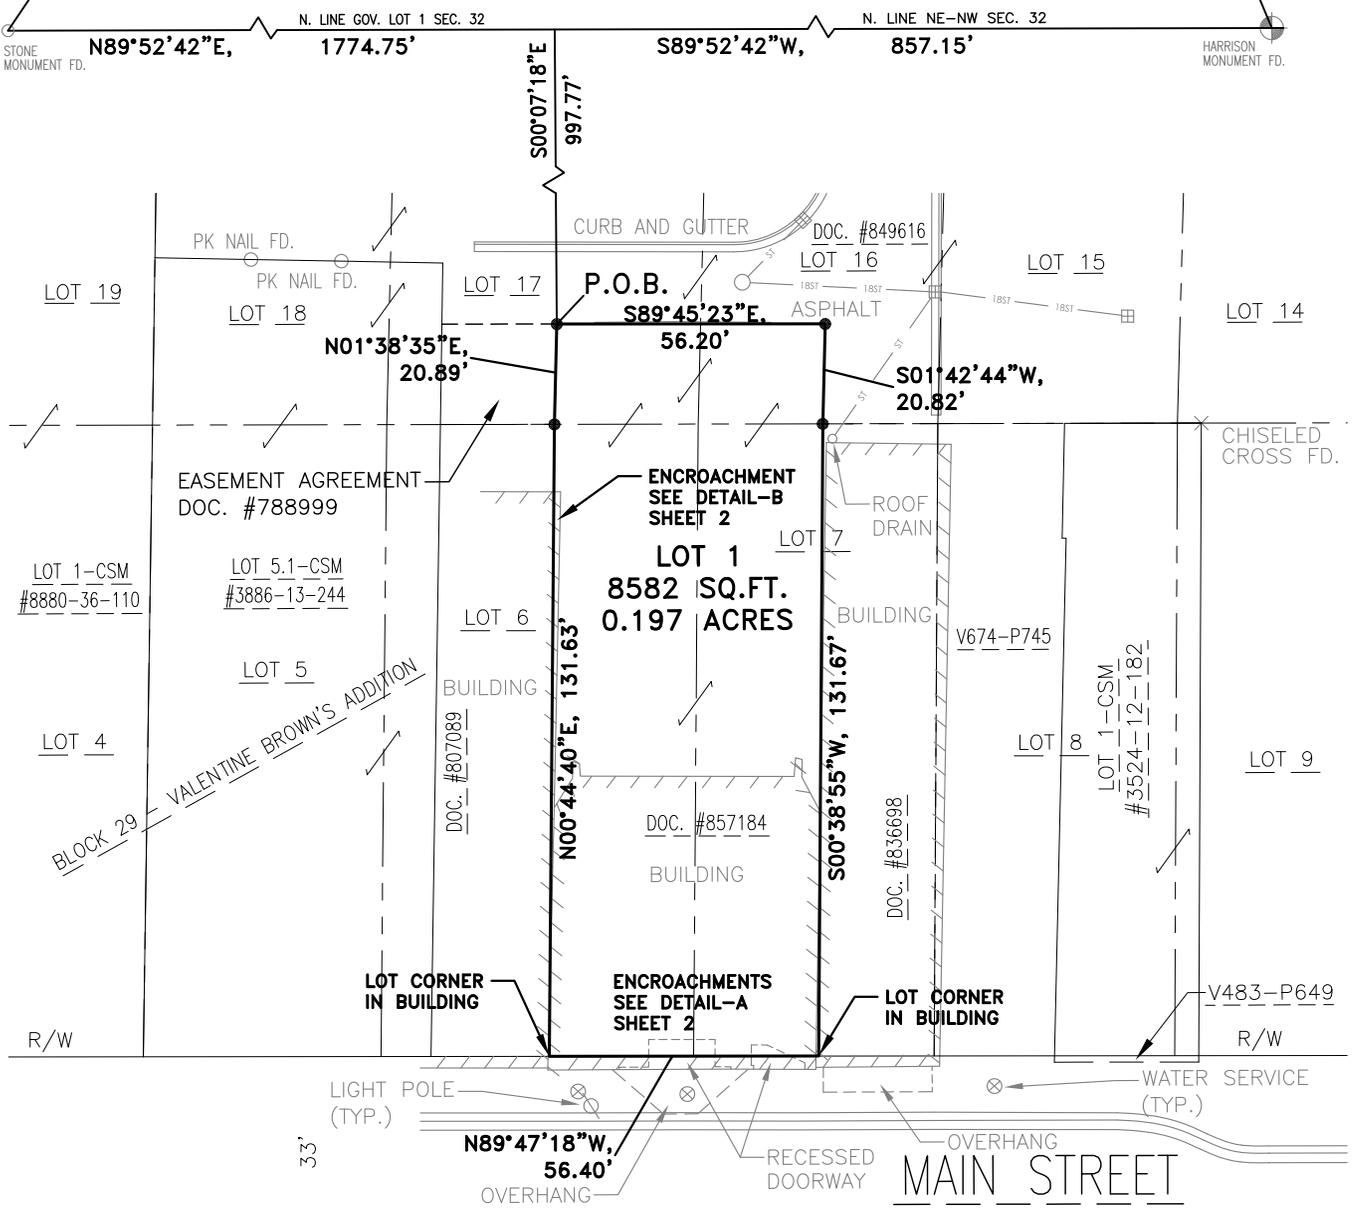

ENCROACHMENTS DETAIL - A

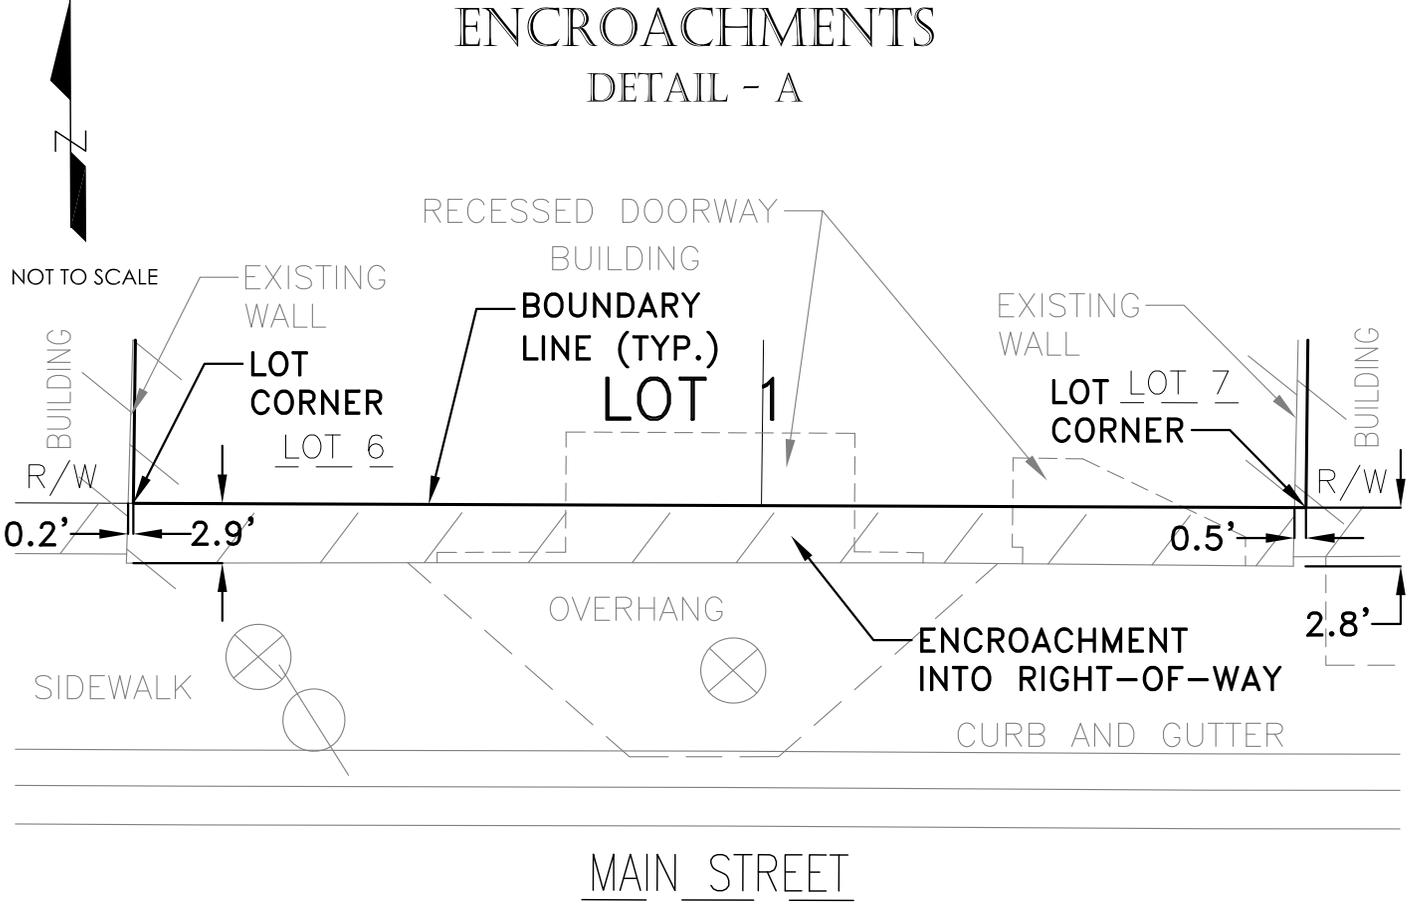

PRELIMINARY

DETAIL - B

